


RAHAM CALAZACÓN

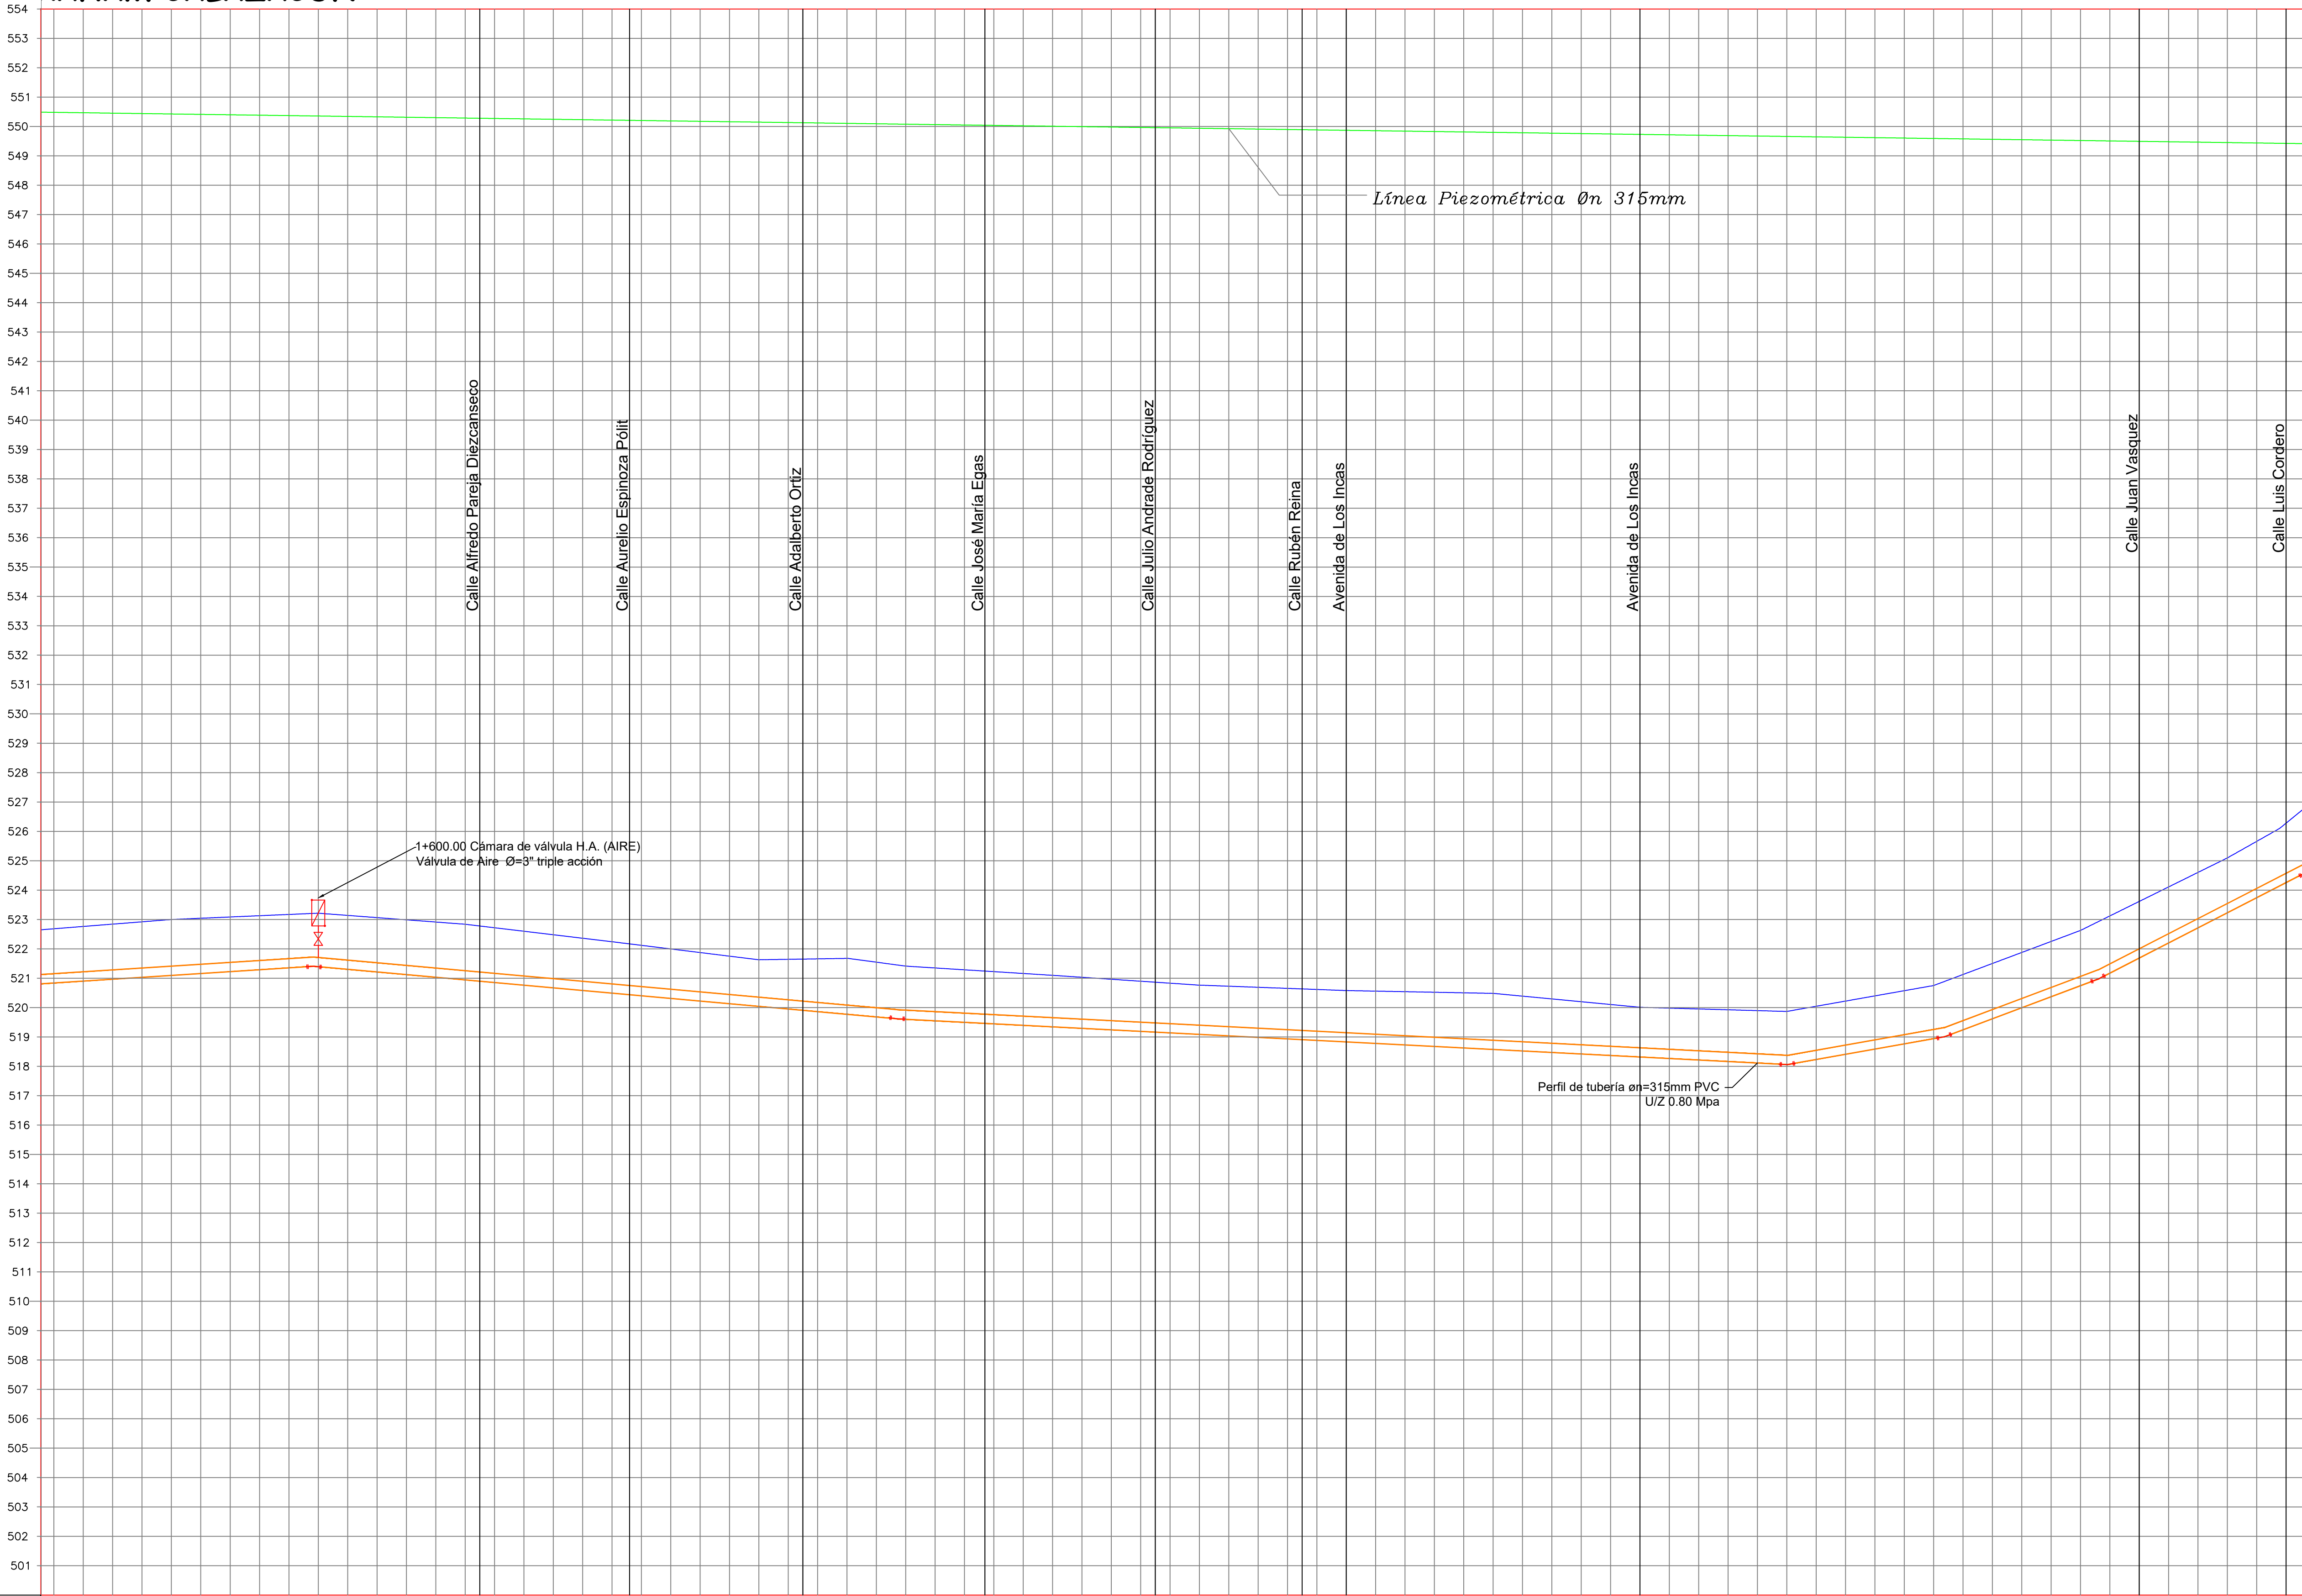

D. HIDRÁULICOS	Tubería PVC-P D=315mm 0.80MPa Unión Elastomérica	
CORTE/RELLENO	
COTA PROYECTO	
COTA TERRENO	
ABSCISA	1+10.00	522.68	520.64	1.85	1+520.00	522.76	520.98	1.86	1+530.00	522.84	520.97	1.87	1+540.00	522.92	521.03	1.88	1+550.00	523.00	521.10	1.90	1+560.00	523.04	521.16	1.88	1+570.00	523.09	521.22	1.86	1+580.00	523.13	521.26	1.84	1+590.00	523.17	521.35	1.82	1+600.00	523.21	521.39	1.82	1+610.00	523.14	521.30	1.83	1+620.00	523.06	521.21	1.85	1+630.00	522.99	521.12	1.86	1+640.00	522.91	521.03	1.88	1+650.00	522.84	520.94	1.89	1+660.00	522.72	520.85	1.87	1+670.00	522.60	520.76	1.84	1+680.00	522.48	520.67	1.81	1+690.00	522.36	520.58	1.78	1+700.00	522.24	520.49	1.75	1+710.00	522.12	520.40	1.72	1+720.00	522.00	520.31	1.69	1+730.00	521.87	520.22	1.65	1+740.00	521.75	520.13	1.62	1+750.00	521.63	520.04	1.59	1+760.00	521.64	519.95	1.69	1+770.00	521.66	519.86	1.80	1+780.00	521.68	519.77	1.91	1+790.00	521.55	519.68	1.87	1+800.00	521.41	519.60	1.81	1+810.00	521.35	519.55	1.80	1+820.00	521.29	519.50	1.79	1+830.00	521.22	519.45	1.78	1+840.00	521.16	519.40	1.77	1+850.00	521.10	519.34	1.75	1+860.00	521.03	519.29	1.74	1+870.00	520.97	519.24	1.72	1+880.00	520.90	519.19	1.71	1+890.00	520.83	519.14	1.69	1+900.00	520.77	519.09	1.68	1+910.00	520.73	519.04	1.69	1+920.00	520.69	518.99	1.71	1+930.00	520.65	518.93	1.72	1+940.00	520.62	518.88	1.73	1+950.00	520.58	518.83	1.75	1+960.00	520.56	518.78	1.76	1+970.00	520.54	518.73	1.81	1+980.00	520.52	518.68	1.85	1+990.00	520.50	518.63	1.88	2+000.00	520.48	518.57	1.91	2+010.00	520.39	518.52	1.87	2+020.00	520.29	518.47	1.82	2+030.00	520.20	518.42	1.78	2+040.00	520.11	518.37	1.74	2+050.00	520.01	518.30	1.69	2+060.00	519.98	518.27	1.72	2+070.00	519.95	518.22	1.74	2+080.00	519.93	518.18	1.76	2+090.00	519.90	518.11	1.78	2+100.00	519.87	518.06	1.81	2+110.00	520.05	518.23	1.81	2+120.00	520.22	518.41	1.81	2+130.00	520.40	518.59	1.81	2+140.00	520.58	518.76	1.81	2+150.00	520.75	518.94	1.81	2+160.00	521.13	519.24	1.88	2+170.00	521.50	519.62	1.88	2+180.00	521.88	519.99	1.88	2+190.00	522.25	520.37	1.88	2+200.00	522.63	520.75	1.88	2+210.00	523.12	521.18	1.95	2+220.00	523.62	521.69	1.93	2+230.00	524.11	522.20	1.91	2+240.00	524.60	522.71	1.89	2+250.00	525.10	523.23	1.87	2+260.00	525.66	523.74	1.92	2+270.00	526.28	524.26	2.03